

R-1

Blechdach	32mm
Traglatte 32x100	32mm
Konterlatte 36x45	36mm
Diffusionsoffene unterspannbahn	
Sparren 45x170 / Dämmung 170mm	170mm
OSB-3 Platte	12mm
Profilholzverkleidung (STF 12x120)	12mm

IW-1

Profilholzverkleidung (STF 12x120)	12mm
Abdeckpapier	
Holzständerwerk 45x95 / Dämmung 100mm	95mm
Abdeckpapier	
Profilholzverkleidung (STF 12x120)	12mm

IW-2

Fliesen	10mm
Abdichtung	
Feuchtigkeitsbeständige Gipskartonplatte	13mm
Holzständerwerk 45x95 / Dämmung 100mm	95mm
Abdeckpapier	
Profilholzverkleidung (STF 12x120)	12mm

EW-1




Profilholzverkleidung (UYS 20x120) Sägerau	20mm
(Farbe Natural: Tikkurila Sora 5063; Anthrazit RAL 7016)	
Horizontale Lattung 28x45	28mm
Vertikale Lattung 21x45	21mm
Diffusionsoffene Windschutzbahn	
Holzständerwerk 45x145/ Dämmung 145mm	145mm
OSB-3 Platte	12mm
Profilholzverkleidung (STF 12x120)	12mm
(Hersteller des Holzschutzmittels: Amello, Farbe weiss)	

F-1

Parkett	6mm
Trittschalldämmung	
OSB-3 Platte	22mm
Holzständerwerk 45x195 / Dämmung 200mm	195mm
ISOVER VKL Platte	13mm
Nagergitter	

OBJECT:	MONIKA MODERN		CHANGES:	DATE:	SIGNATURE:
CLIENT:					
DRAWING:	PLAN		DRAWING NR:	01	
PROJECT MANAGER:	AARE ROOSALU		SCALE:		
ARCHITECT:	CAROLINA HUNT	SIGNATURE:	DATE:	09.03.2021	



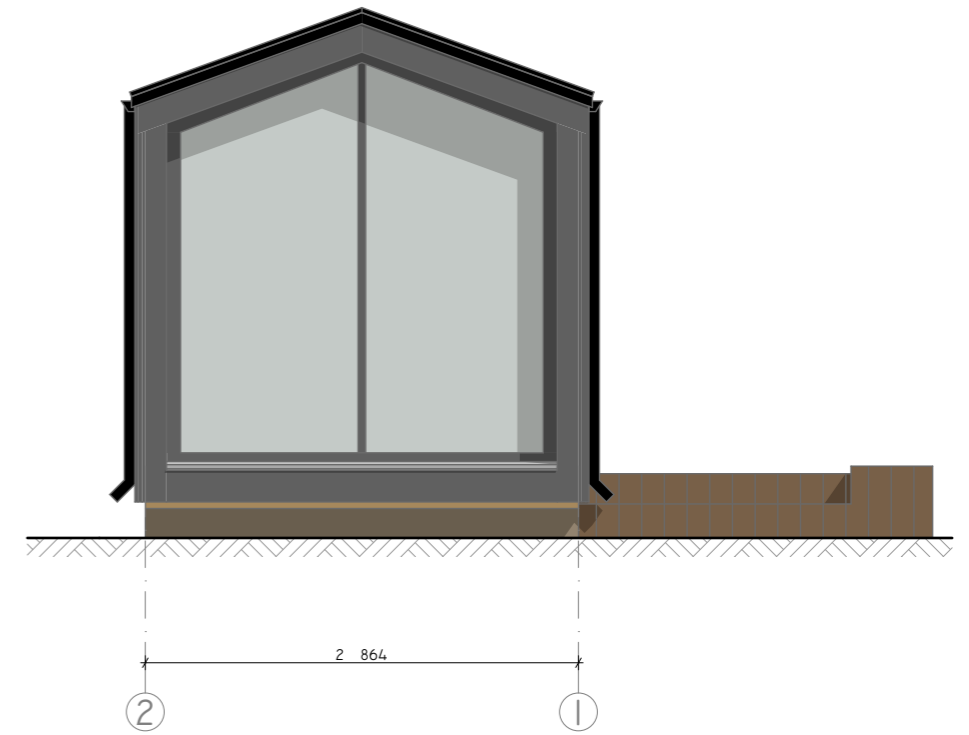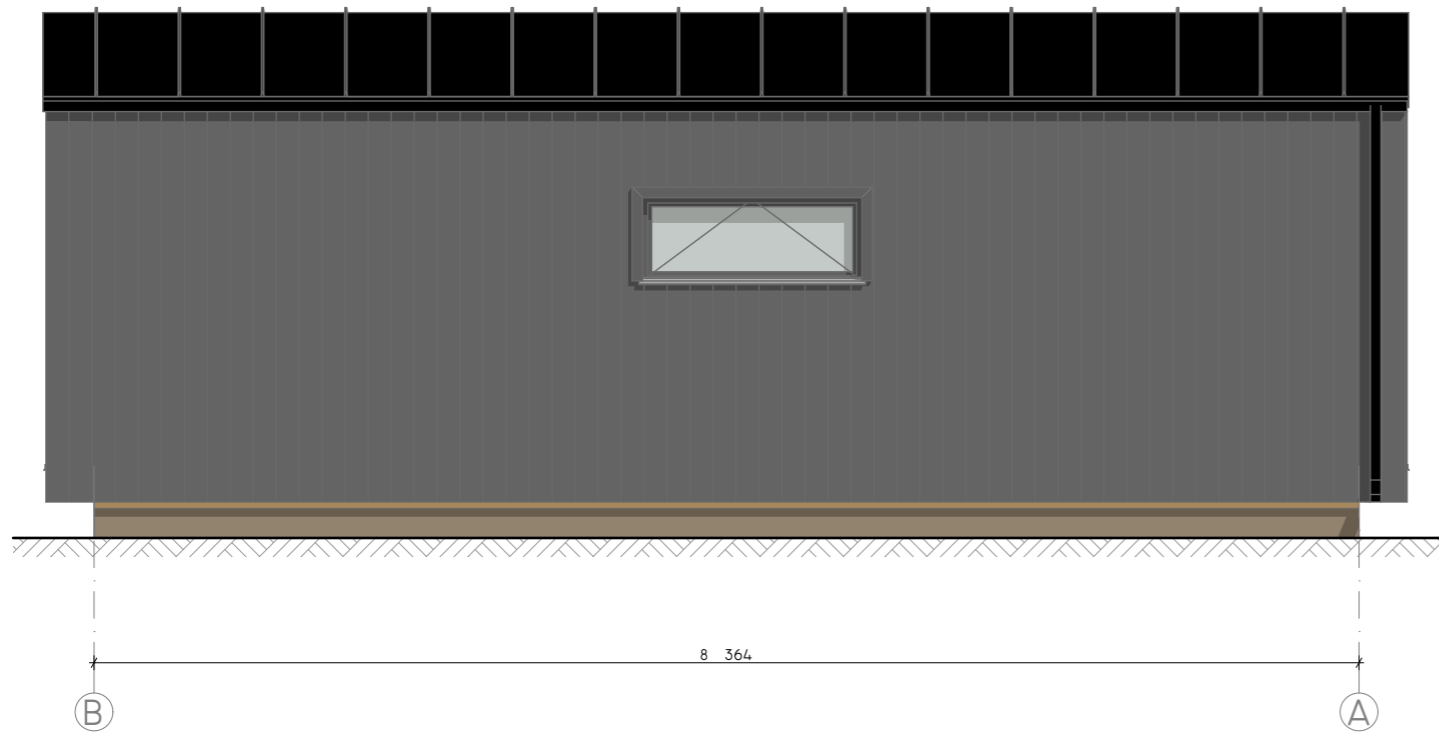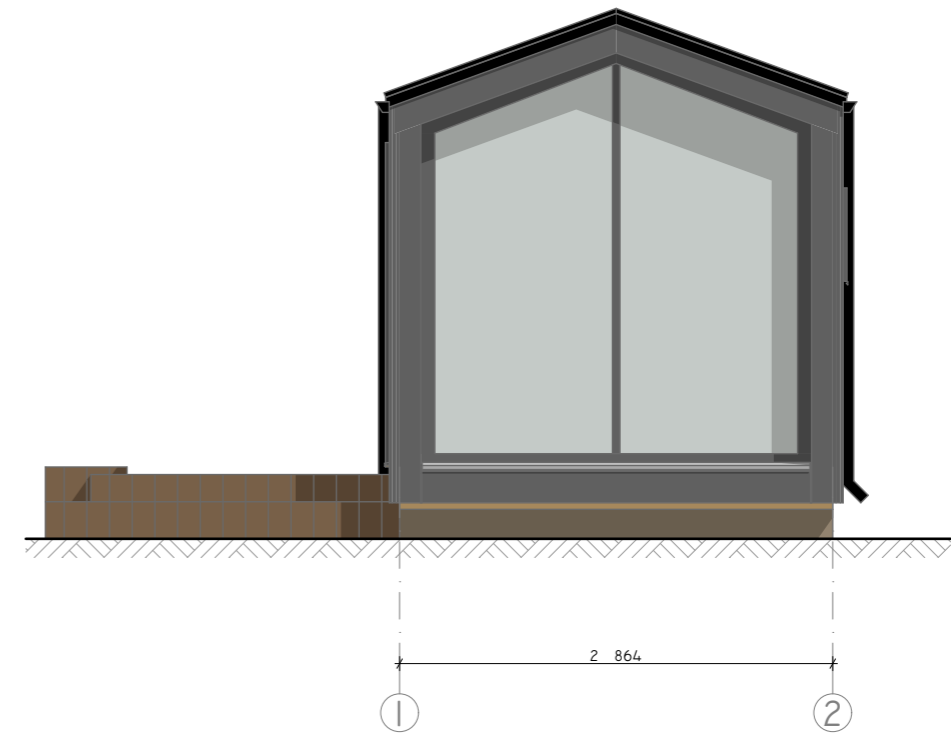

OBJECT:	CHANGES:	DATE:	SIGNATURE:
MONIKA MODERN			
CLIENT:			
DRAWING:	ELEVATIONS	DRAWING NR:	02
PROJECT MANAGER:	AARE ROOSALU	SCALE:	
ARCHITECT:	CAROLINA HUNT	SIGNATURE:	DATE:
			09.03.2021

