


Flachdach-Carport 294x574cm

4x 398492 (KSK-M-Folie)

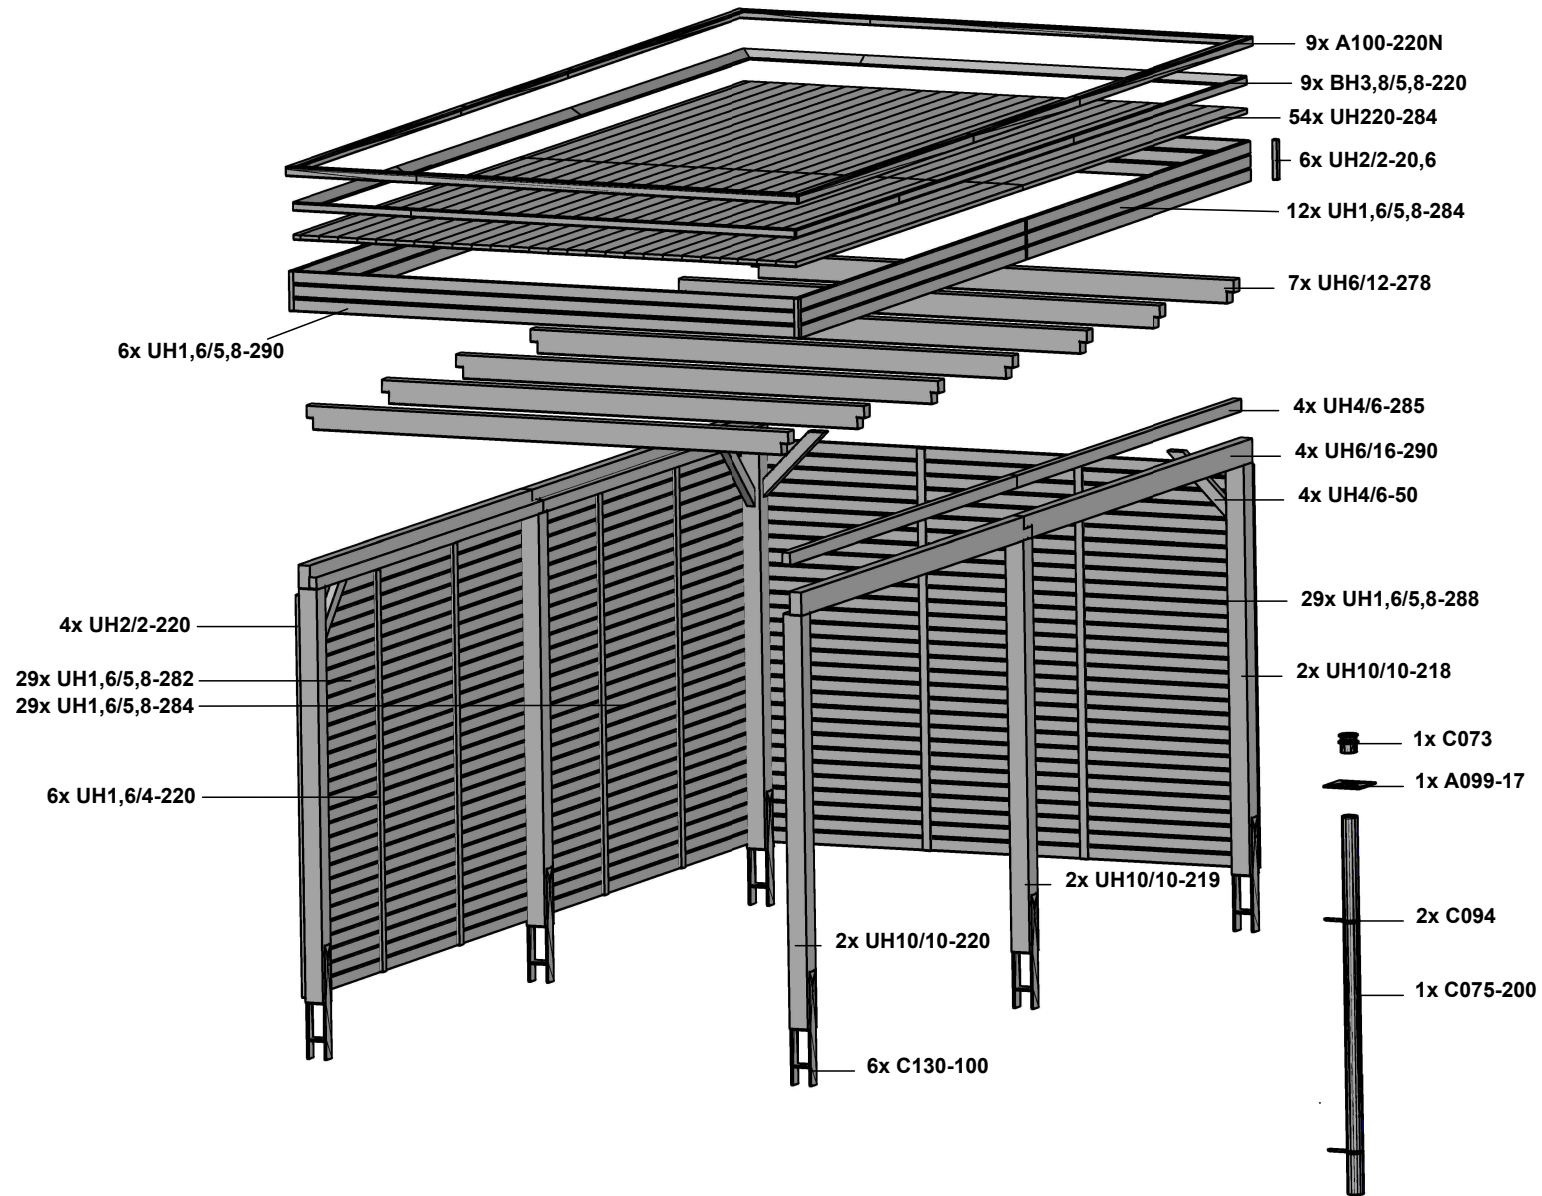

- 12x C110-012
- 12x C110-M8
- 12x C109
- 4x C105-212
- 18x C105-132
- 1x L300
- 174x B105-030
- 364x B105-040
- 432x C105-0050
- 40x C105-0080
- 54x C104-0030
- 4x C117

Zusätzlich / en plus / additional:

